


25 June 2024 - Attachment 9.3.3

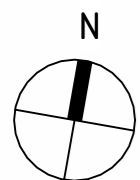


**DENMARK EQUESTRIAN
GROUNDS MASTERPLAN**
Lot 1004, 73 Beveridge Rd
DENMARK EQUESTRIAN GROUP

DRAWING No SK06
DRAWING NAME EXISTING SITE PLAN
SCALE 1 : 1000 @ A3
JOB NUMBER 7379-24
DATE 28.03.2024
DRAWN BY JG

H+H architects

ALBANY
9842 5558
KALGOORLIE
9022 4015
BUNBURY
9778 9600


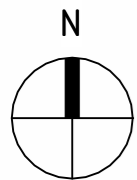


**DENMARK EQUESTRIAN
GROUNDS MASTERPLAN**
Lot 1004, 73 Beveridge Rd
DENMARK EQUESTRIAN GROUP

DRAWING No	SK07
DRAWING NAME	PROPOSED TRAIL PLAN
SCALE	NTS @ A3
JOB NUMBER	7379-24
DATE	28.03.2024
DRAWN BY	JG

H+H architects

ALBANY
9842 5558
KALGOORLIE
9022 4015
BUNBURY
9778 9600

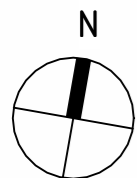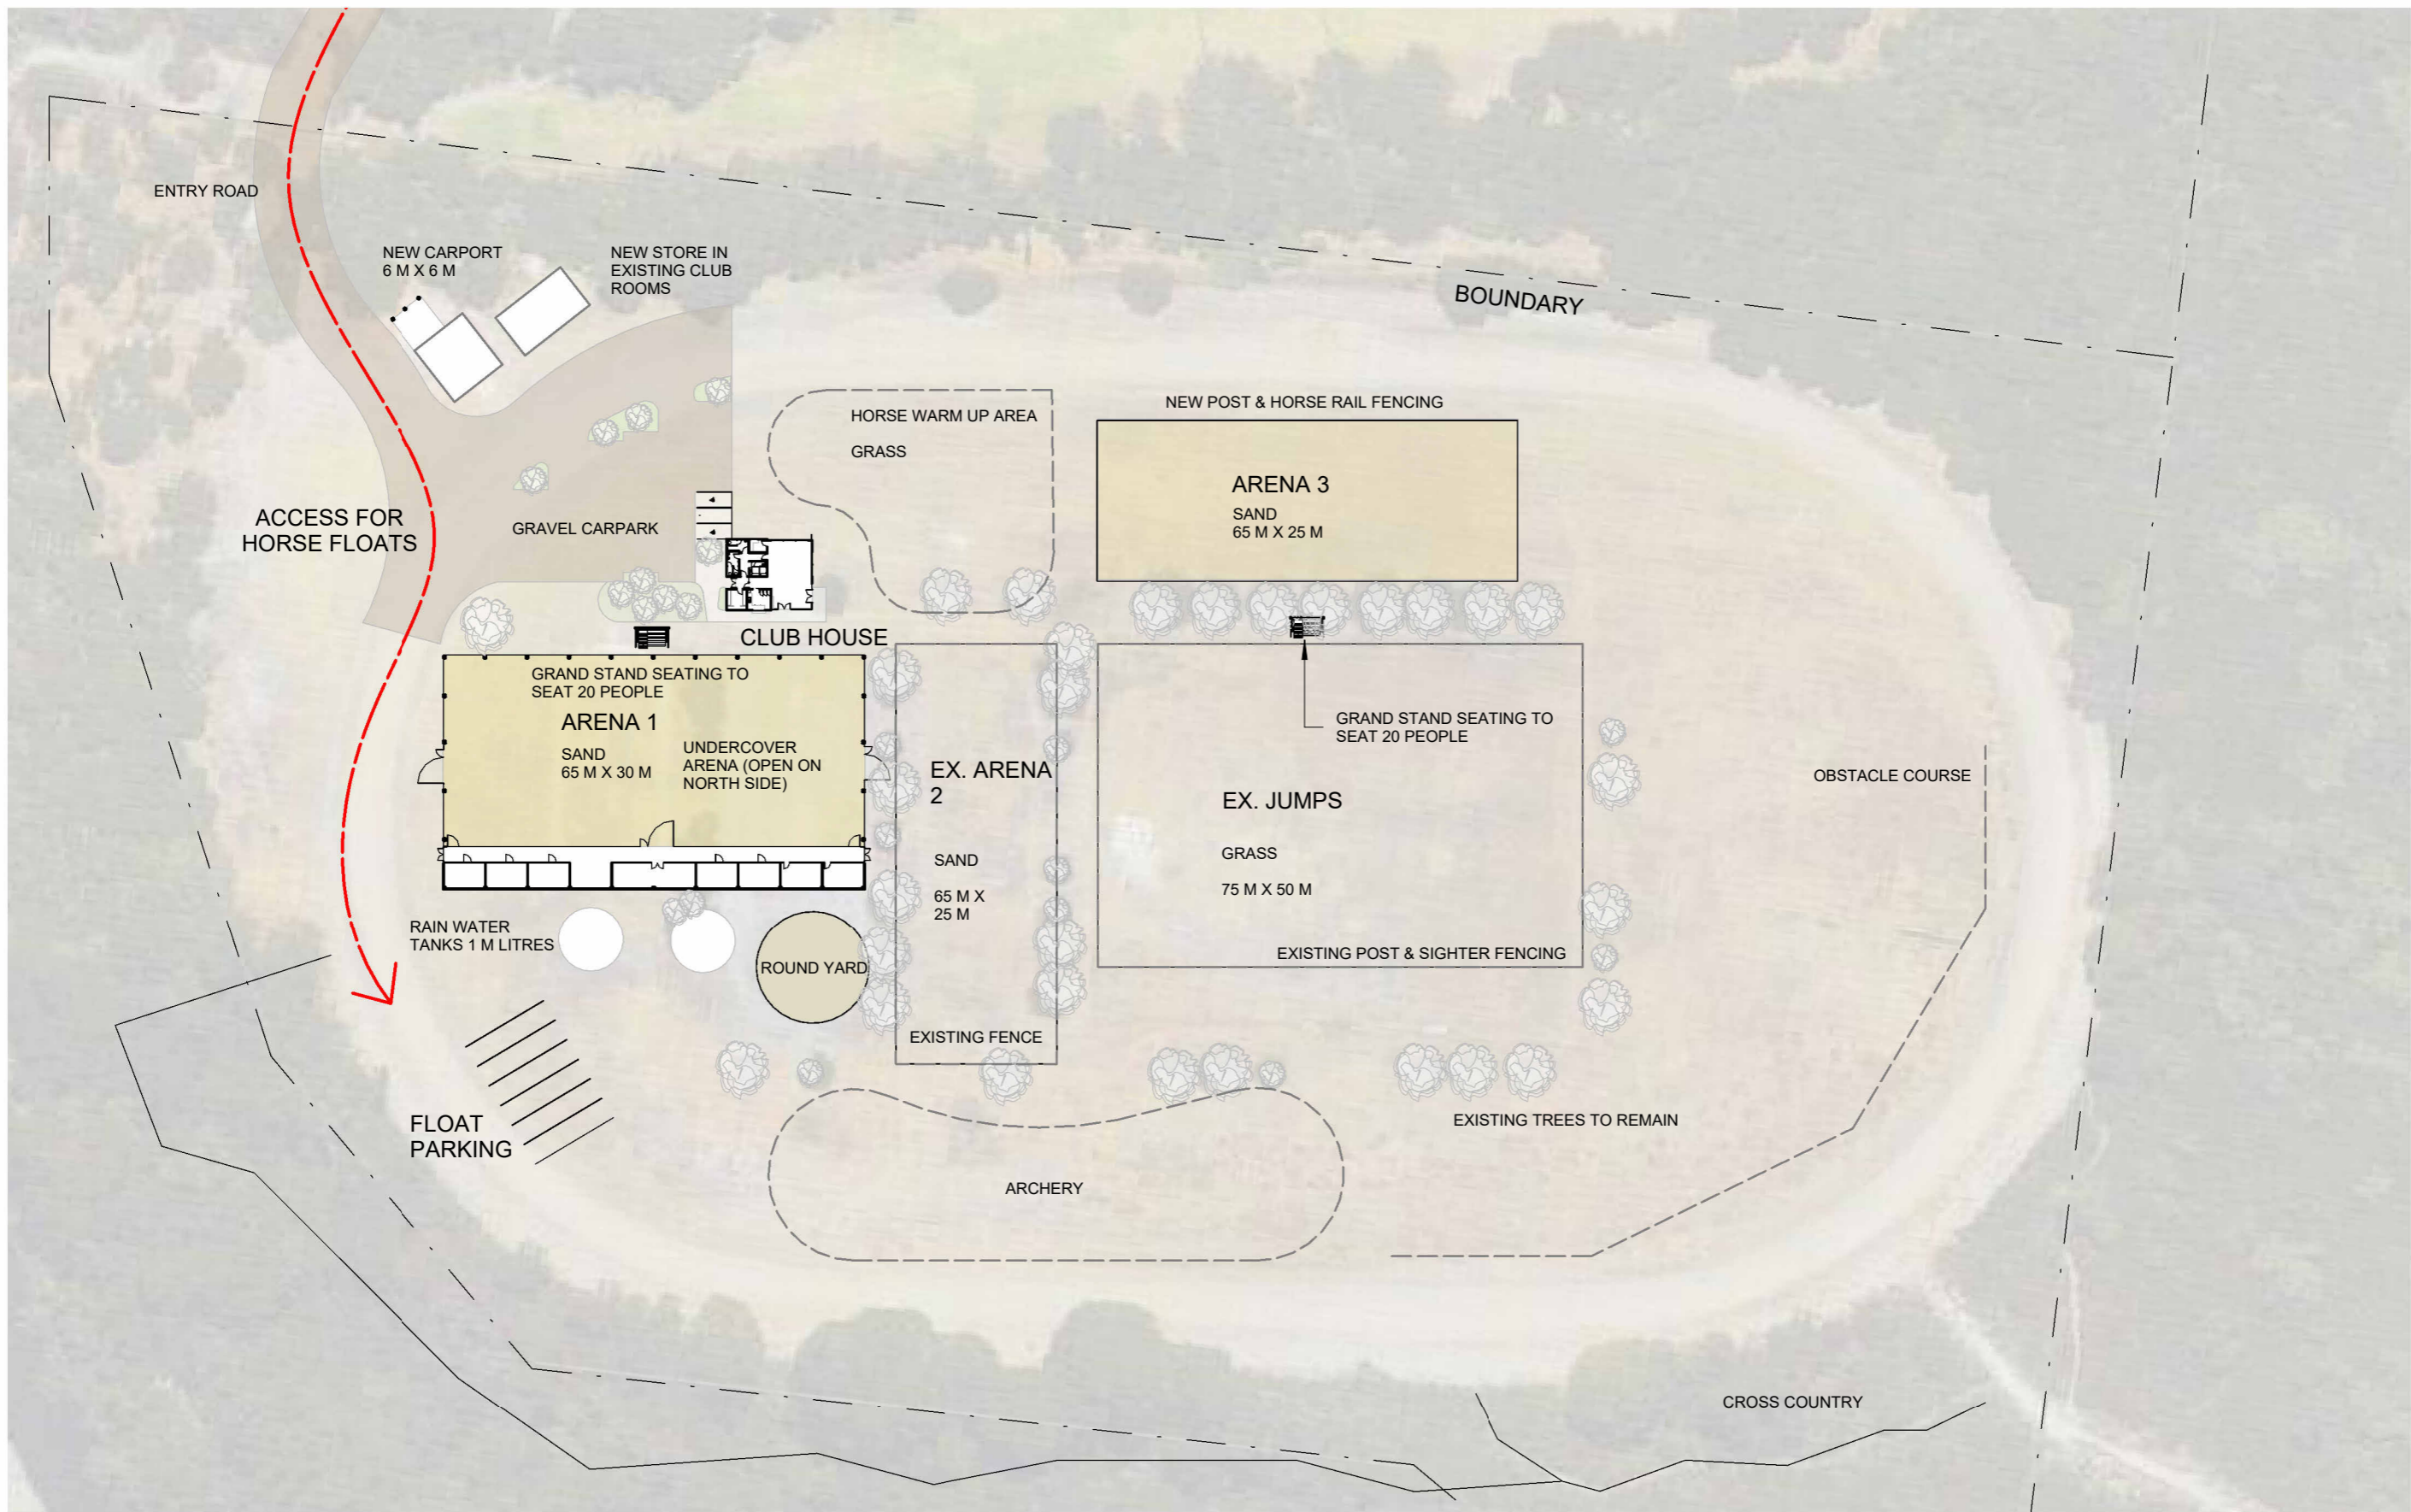


**DENMARK EQUESTRIAN
GROUNDS MASTERPLAN**
Lot 1004, 73 Beveridge Rd
DENMARK EQUESTRIAN GROUP

DRAWING No SK08
DRAWING NAME PROPOSED SITE PLAN
SCALE 1 : 1000 @ A3
JOB NUMBER 7379-24
DATE 28.03.2024
DRAWN BY JG

H+H architects

ALBANY
9842 5558
KALGOORLIE
9022 4015
BUNBURY
9778 9600

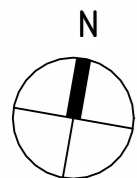

**DENMARK EQUESTRIAN
 GROUNDS MASTERPLAN**
 Lot 1004, 73 Beveridge Rd
 DENMARK EQUESTRIAN GROUP

DRAWING No SK09
 DRAWING NAME PROPOSED FLOOR PLAN
 SCALE 1 : 100 @ A3
 JOB NUMBER 7379-24
 DATE 28.03.2024
 DRAWN BY JG

H+H architects



ALBANY
 9842 5558
 KALGOORLIE
 9022 4015
 BUNBURY
 9778 9600




GRAND STAND SEATING

ARENA 1
 SAND
 65 M X 30 M

CONCRETE WALKWAY & STALLS

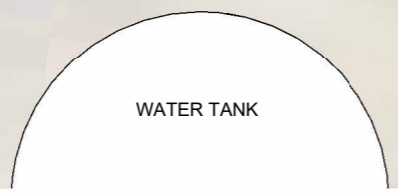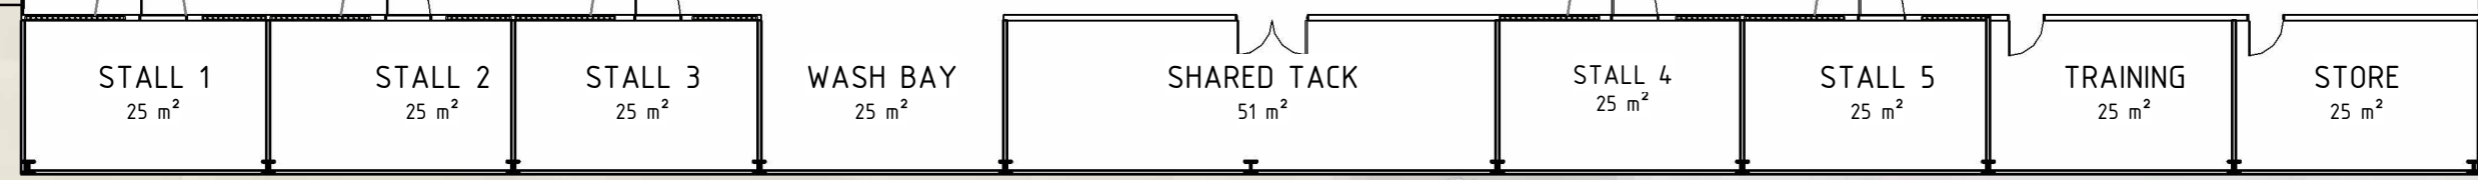

WATER TANK

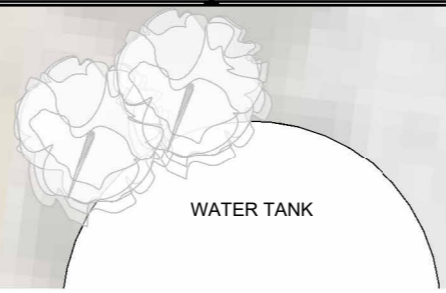


WATER TANK



ROUND YARD

ARENA 2

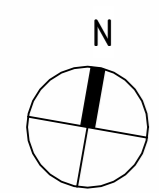


**DENMARK EQUESTRIAN
 GROUNDS MASTERPLAN**
 Lot 1004, 73 Beveridge Rd
 DENMARK EQUESTRIAN GROUP

DRAWING No SK10
 DRAWING NAME PROPOSED FLOOR PLAN
 SCALE 1 : 200 @ A3
 JOB NUMBER 7379-24
 DATE 28.03.2024
 DRAWN BY JG



ALBANY
 9842 5558
 KALGOORLIE
 9022 4015
 BUNBURY
 9778 9600


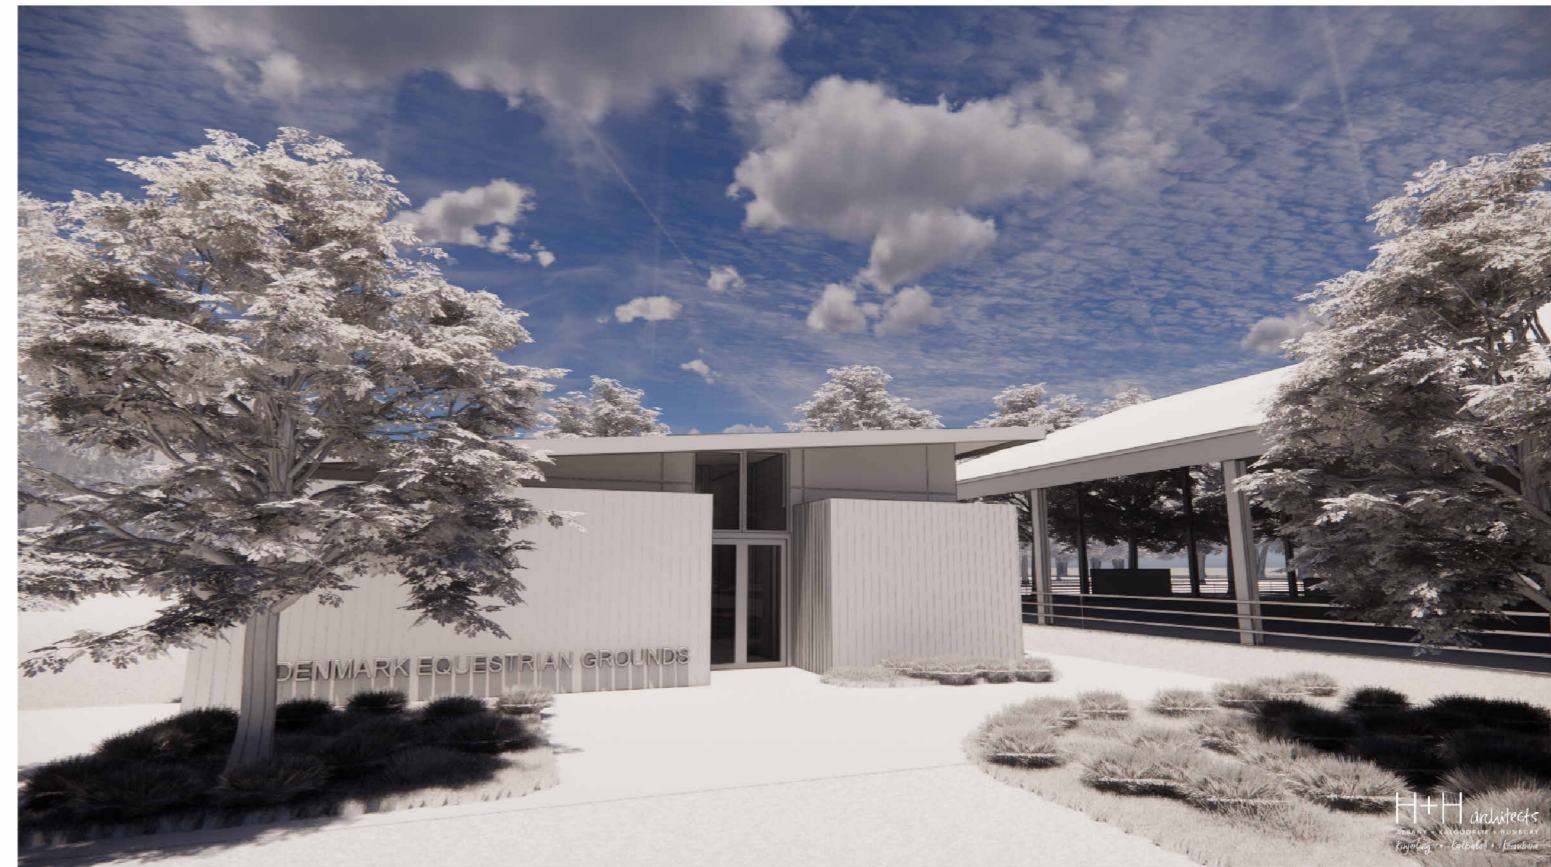


**DENMARK EQUESTRIAN
GROUNDS MASTERPLAN**
Lot 1004, 73 Beveridge Rd
DENMARK EQUESTRIAN GROUP

DRAWING No SK11
DRAWING NAME 3D PERSPECTIVE
SCALE @ A3
JOB NUMBER 7379-24
DATE 28.03.2024
DRAWN BY JG

H+H architects

ALBANY
9842 5558
KALGOORLIE
9022 4015
BUNBURY
9778 9600

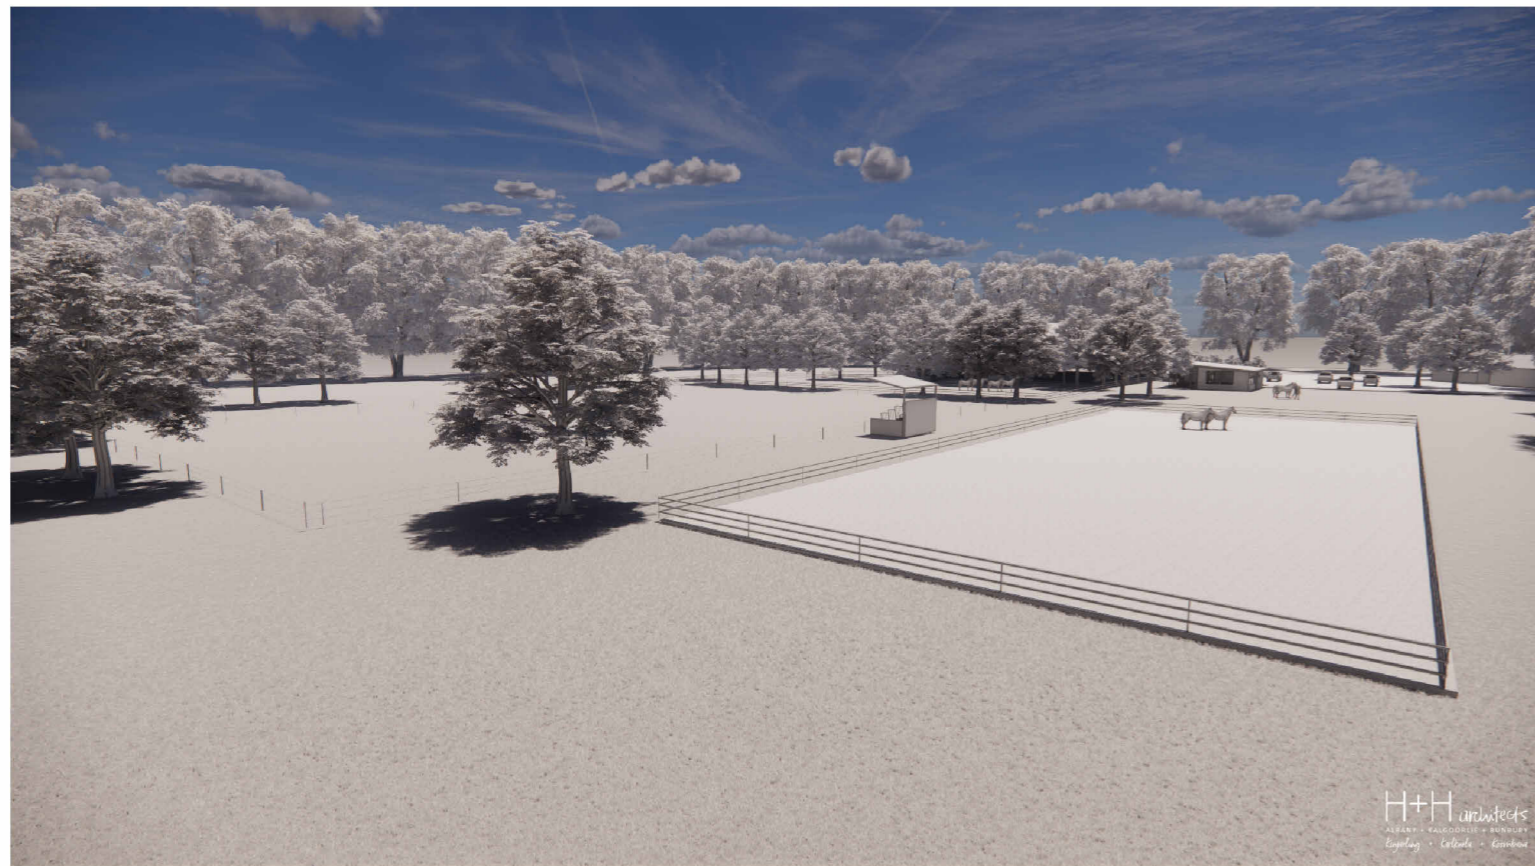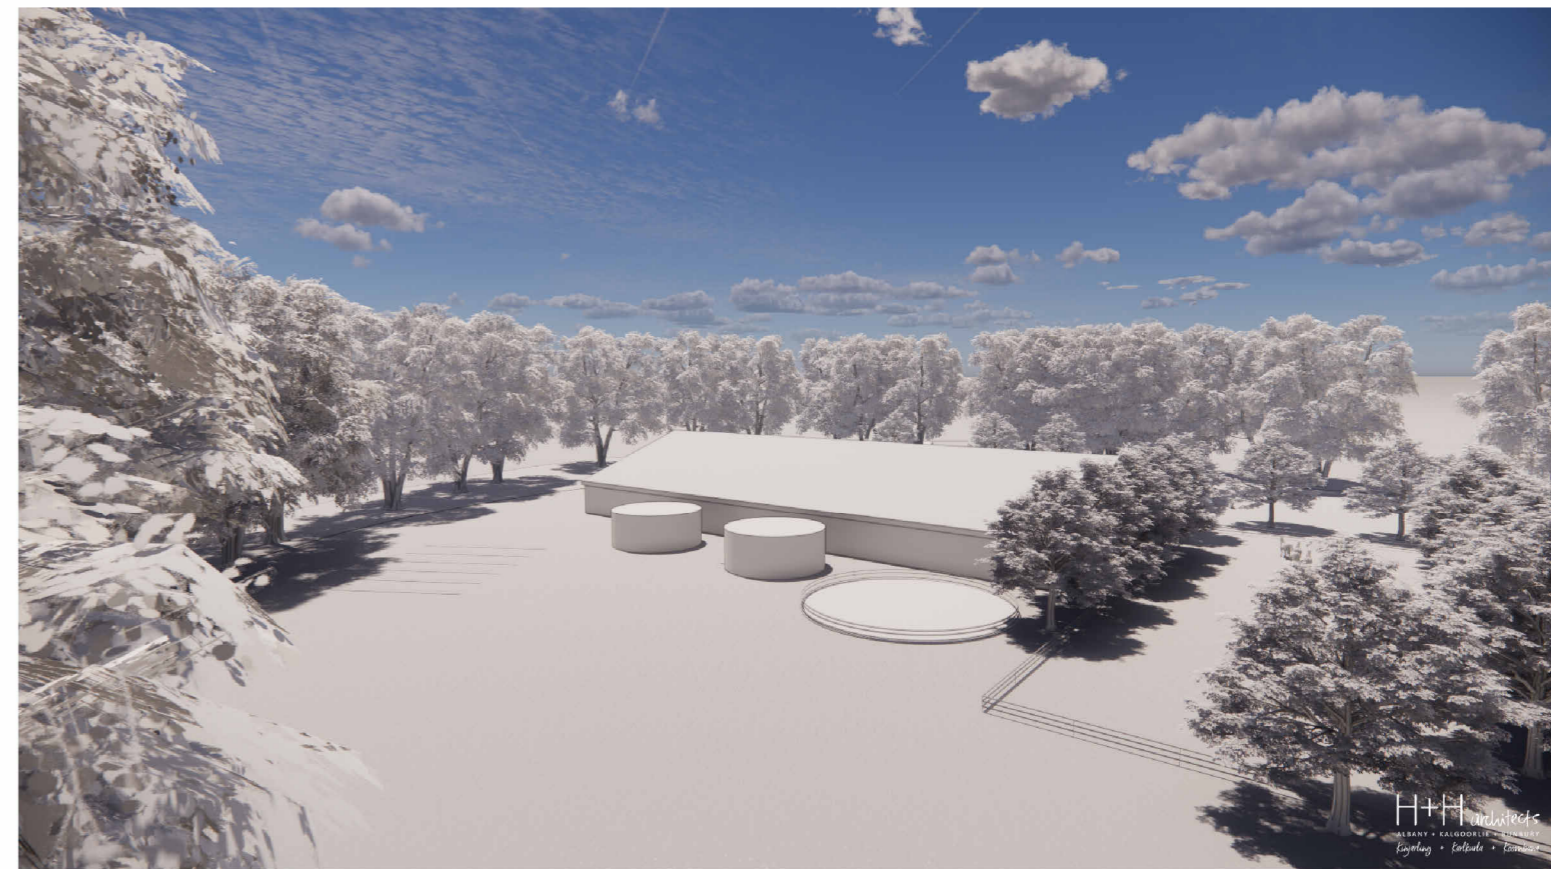

**DENMARK EQUESTRIAN
 GROUNDS MASTERPLAN**
 Lot 1004, 73 Beveridge Rd
 DENMARK EQUESTRIAN GROUP

DRAWING No SK12
 DRAWING NAME 3D PERSPECTIVE
 SCALE @ A3
 JOB NUMBER 7379-24
 DATE 28.03.2024
 DRAWN BY JG

H+H architects

ALBANY
 9842 5558
 KALGOORLIE
 9022 4015
 BUNBURY
 9778 9600

